


NOTE: NO CHANGES ARE PROPOSED TO THE EXISTING EXTERIOR BUILDING FACADES
 NO CHANGES ARE PROPOSED TO THE SITE CONDITIONS, ACCESS, PARKING, CIRCULATION OR FENCING

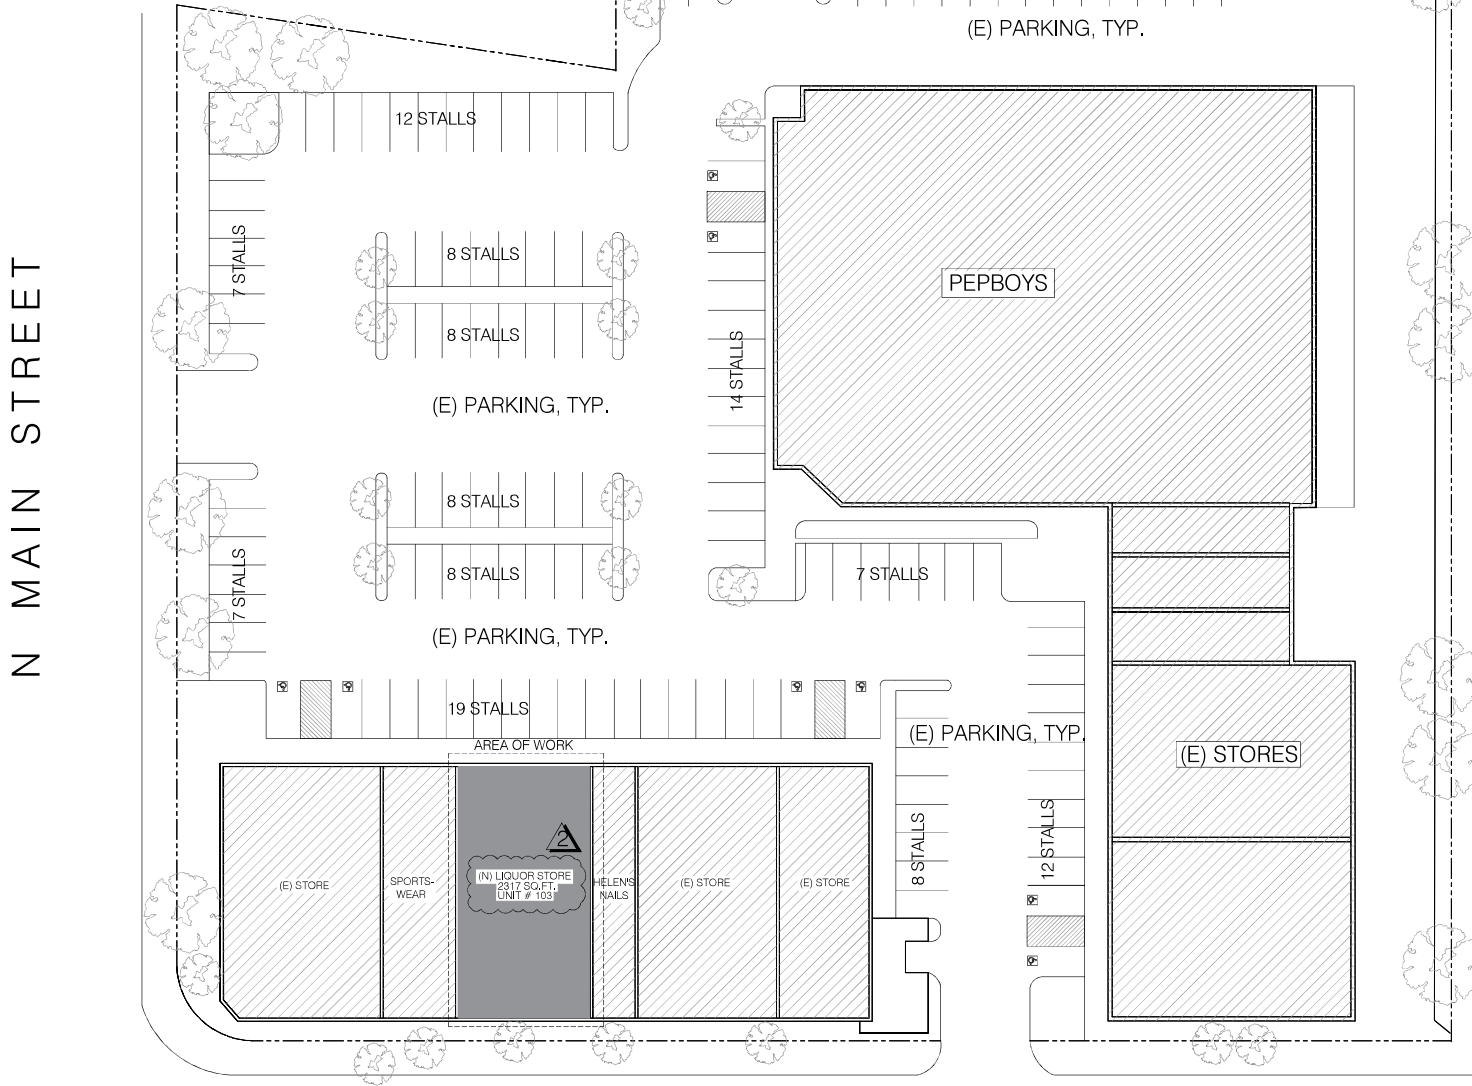

SITE PLAN




XPAND DESIGN BUILD
 ARCHITECTURE - ENGINEERING - MANAGEMENT
 LICENSE #: 950064
 1301 YELLOW ROSE WAY, UPLAND, CA 91786
 TEL: 626 - 261 3722 FAX: 909 - 931 1723
 EMAIL: SAMIRPKANDAH@GMAIL.COM
 WWW.XPANDDESIGNBUILD.COM

PROJECT NAME & SITE ADDRESS:
 T.J. PROJECT FOR
 (N) LIQUOR STORE
 DBA: JAHSHUA UNLIMITED INC.
 511 N MAIN STREET
 CORONA, CA 92878

DEVELOPER/CONTRACTOR:

DRAWING CONTENT:
 SITE PLAN

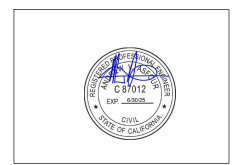

REVISIONS: DATE:
 1 C.U.P. APPLICATION CORRECTION 12/16/2024
 2 C.U.P. APPLICATION CORRECTION 1/8/2025

Project #: 24-10	Sheet A-2
Date: NOVEMBER-2024	
Scale: 1/16" = 1'-0"	

EXHIBIT 2