


EXHIBIT 2

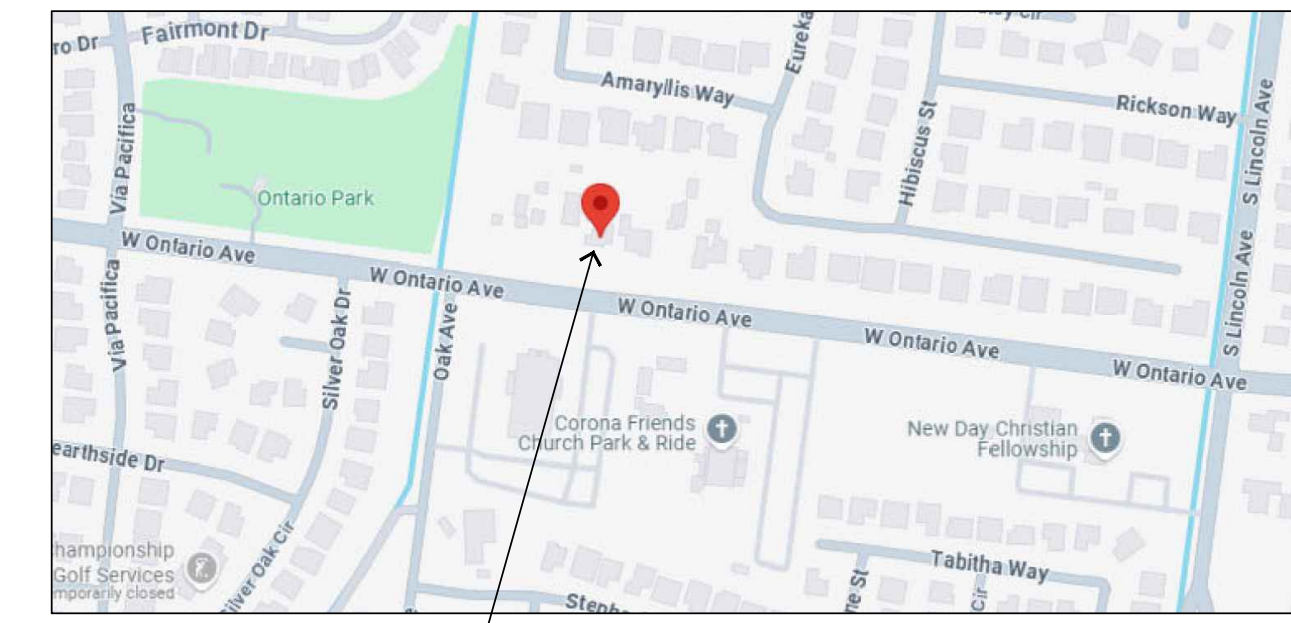

1245 W. ONTARIO AVE


VICINITY MAP

CORNERSTONE ARCHITECTURAL DRAFTING & DESIGN
 25581 NICKS AVENUE - LOMA LINDA, CA 92354
 TEL: (909) 725-2266

PROJECT: 2024-09

SITE PLAN - POWER POLES

PEREZ RESIDENCE
 HOME REMODEL / GARAGE RE-BUILD
 1245 W. ONTARIO AVE - CORONA, CA 92882

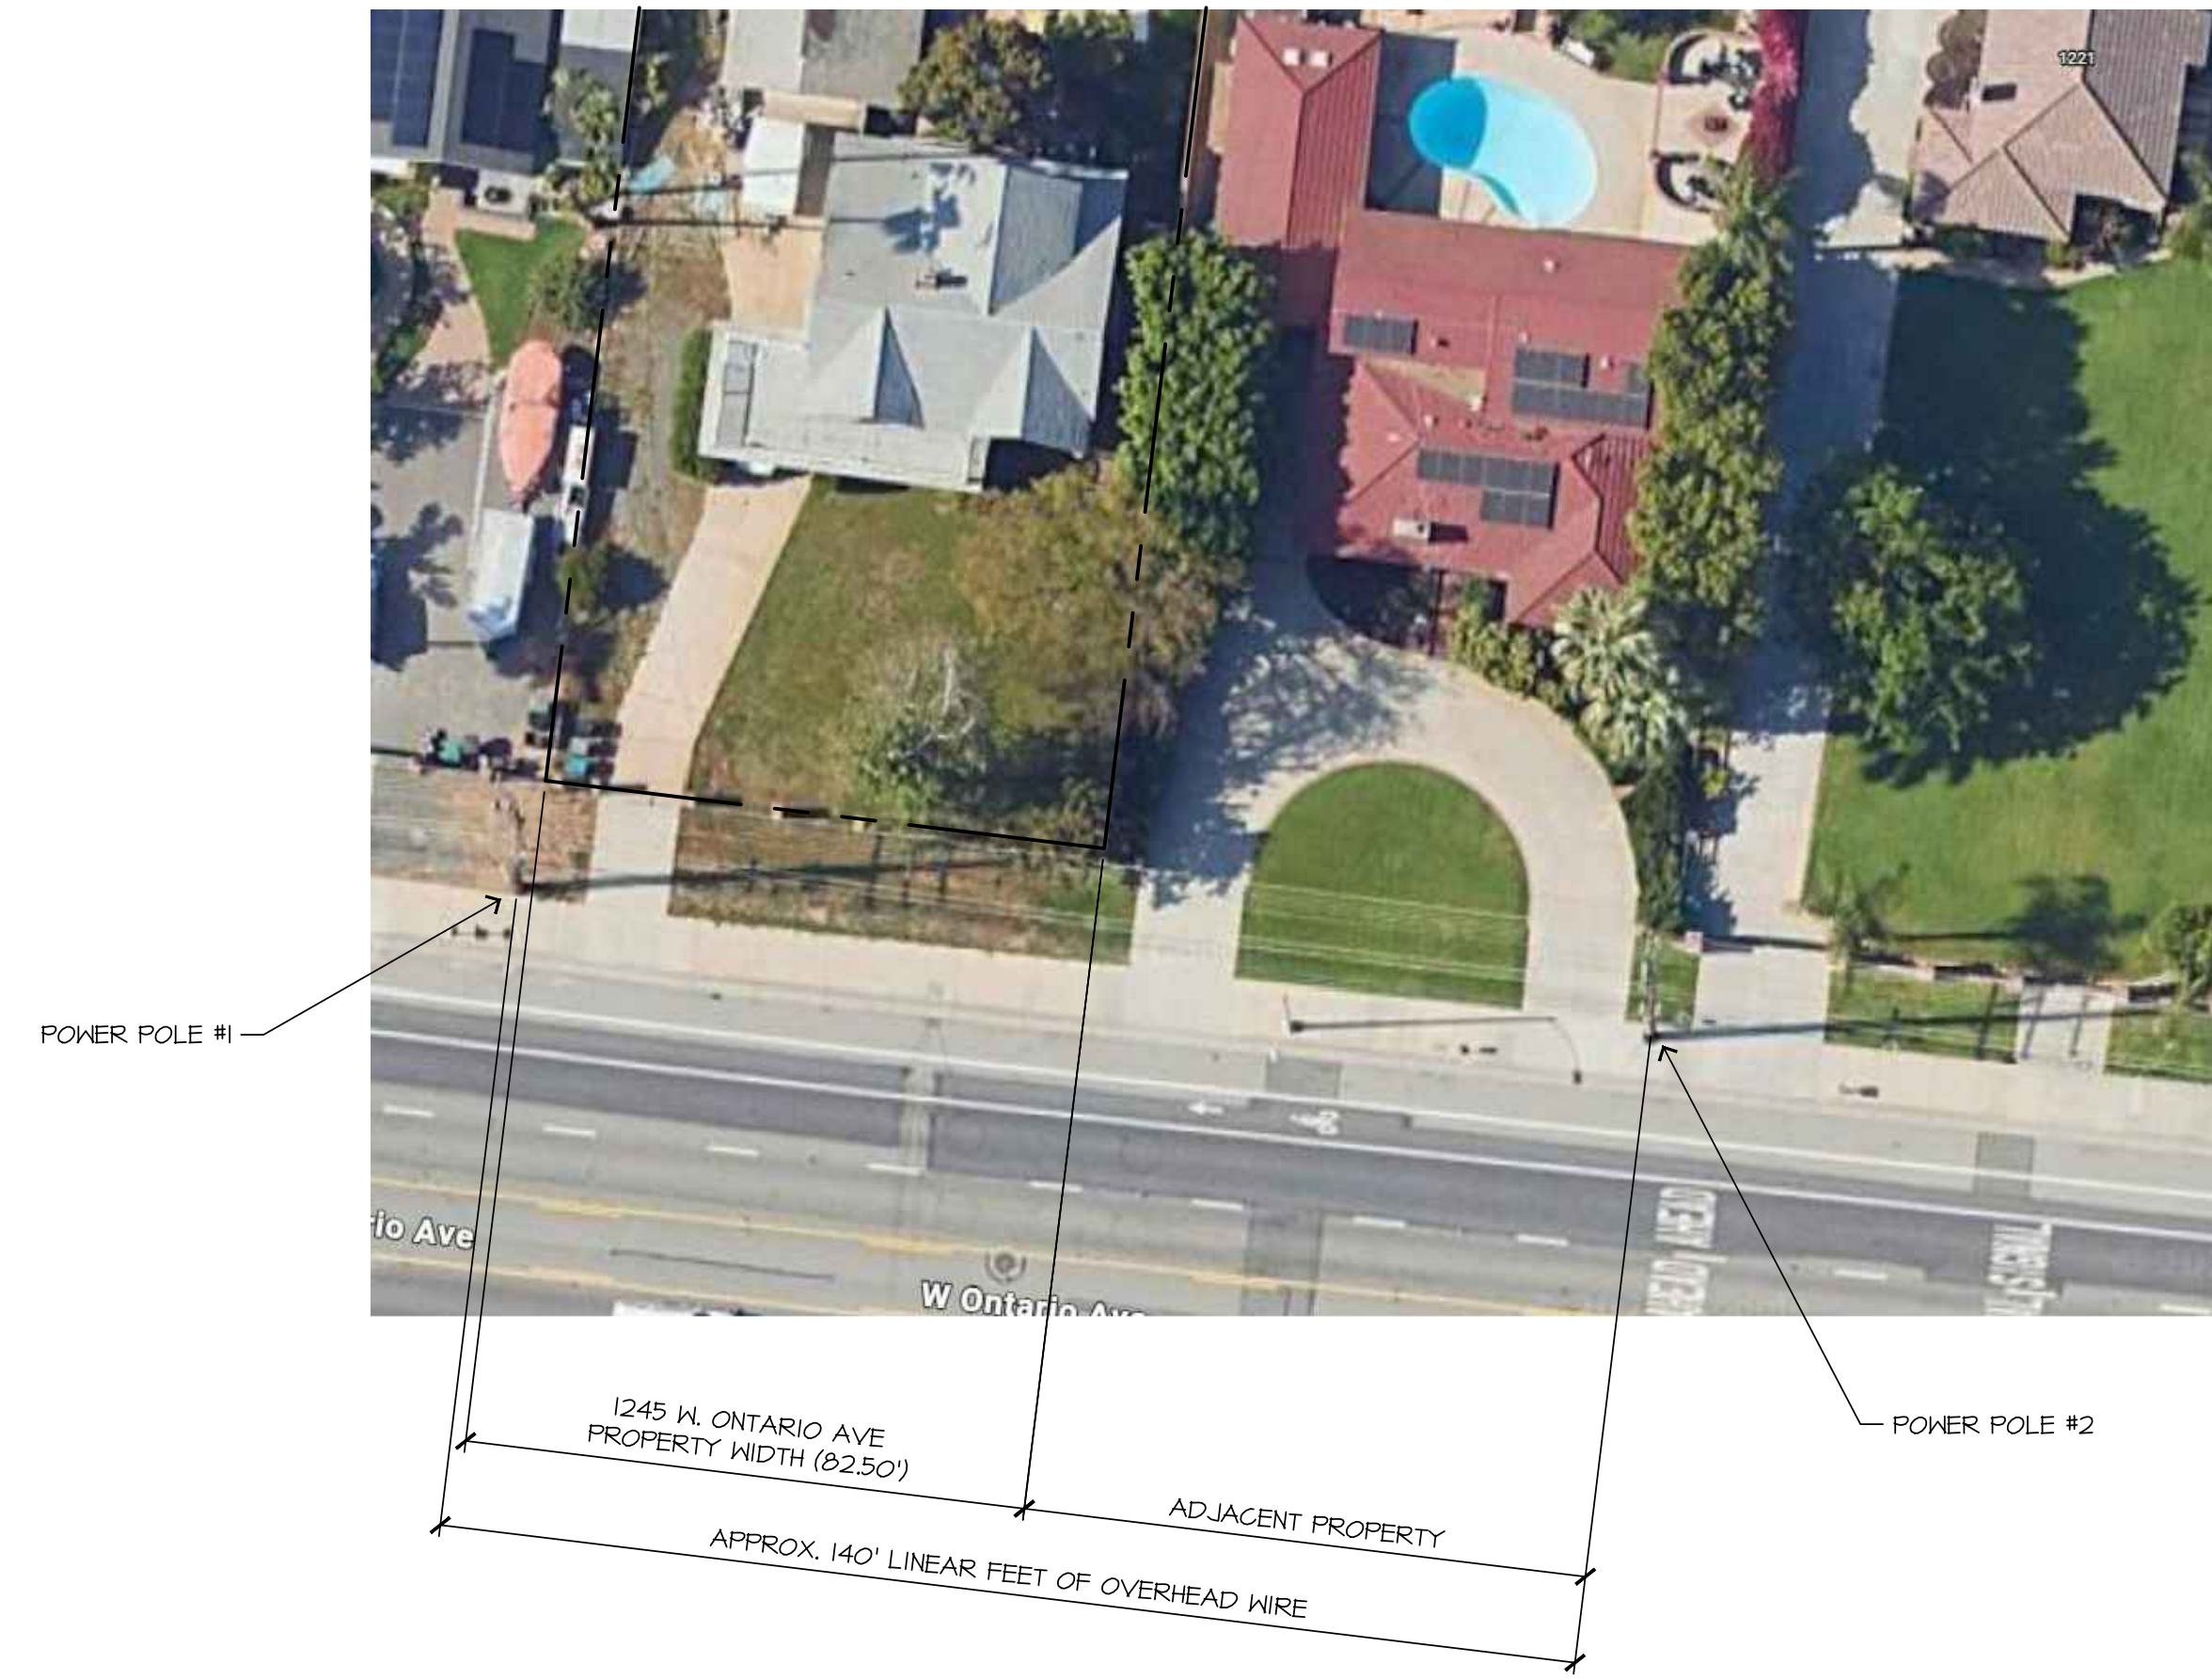

AERIAL VIEW
 SCALE: NTS

REVISIONS		
#	COMMENTS	DATE
1	PC-1 COMMENTS	01.07.26

THE DRAWINGS AND SPECIFICATIONS AS PRESENTED ARE THE PROPERTY OF THE ARCHITECT/DESIGNER AND MAY NOT BE USED ON ANY OTHER PROJECT IN WHOLE OR IN PART WITHOUT THE EXPRESS WRITTEN CONSENT OF THE ARCHITECT/DESIGNER.

ISSUANCE	
HERITAGE REVIEW APPROVAL	12.04.24
PLAN CHECK	12.10.25
PLAN CHECK-2	01.09.26
-	-
-	-

PLAN STATUS
PLAN CHECK-2
 01.09.26

ARCHITECTS SEAL



STREET VIEW
 SCALE: NTS

PEREZ RESIDENCE
 HOME REMODEL / GARAGE ADDITION

1245 W. ONTARIO AVE.
 CORONA, CA 92882
 APN: 110-513-004

DESIGNER
 MIKEL BERKEBILE 08.13.25
 DATE

SHEET
SP

PERMIT#: B25-04381