


TRACT NO. 32386

LEGEND

- 49 LOT NUMBER
- PAD PAD ELEVATION
- HP HIGH POINT
- GB GRADE BREAK
- TC TOP OF CURB ELEVATION
- FL FLOW LINE ELEVATION
- FS FINISHED SURFACE ELEVATION
- FG FINISHED GRADE ELEVATION
- RETAINING WALL
- TOP OF SLOPE
- TOE OF SLOPE
- FIRE HYDRANT
- STREET LIGHT
- PROPOSED WATER
- PROPOSED SEWER
- PROPOSED STORM DRAIN

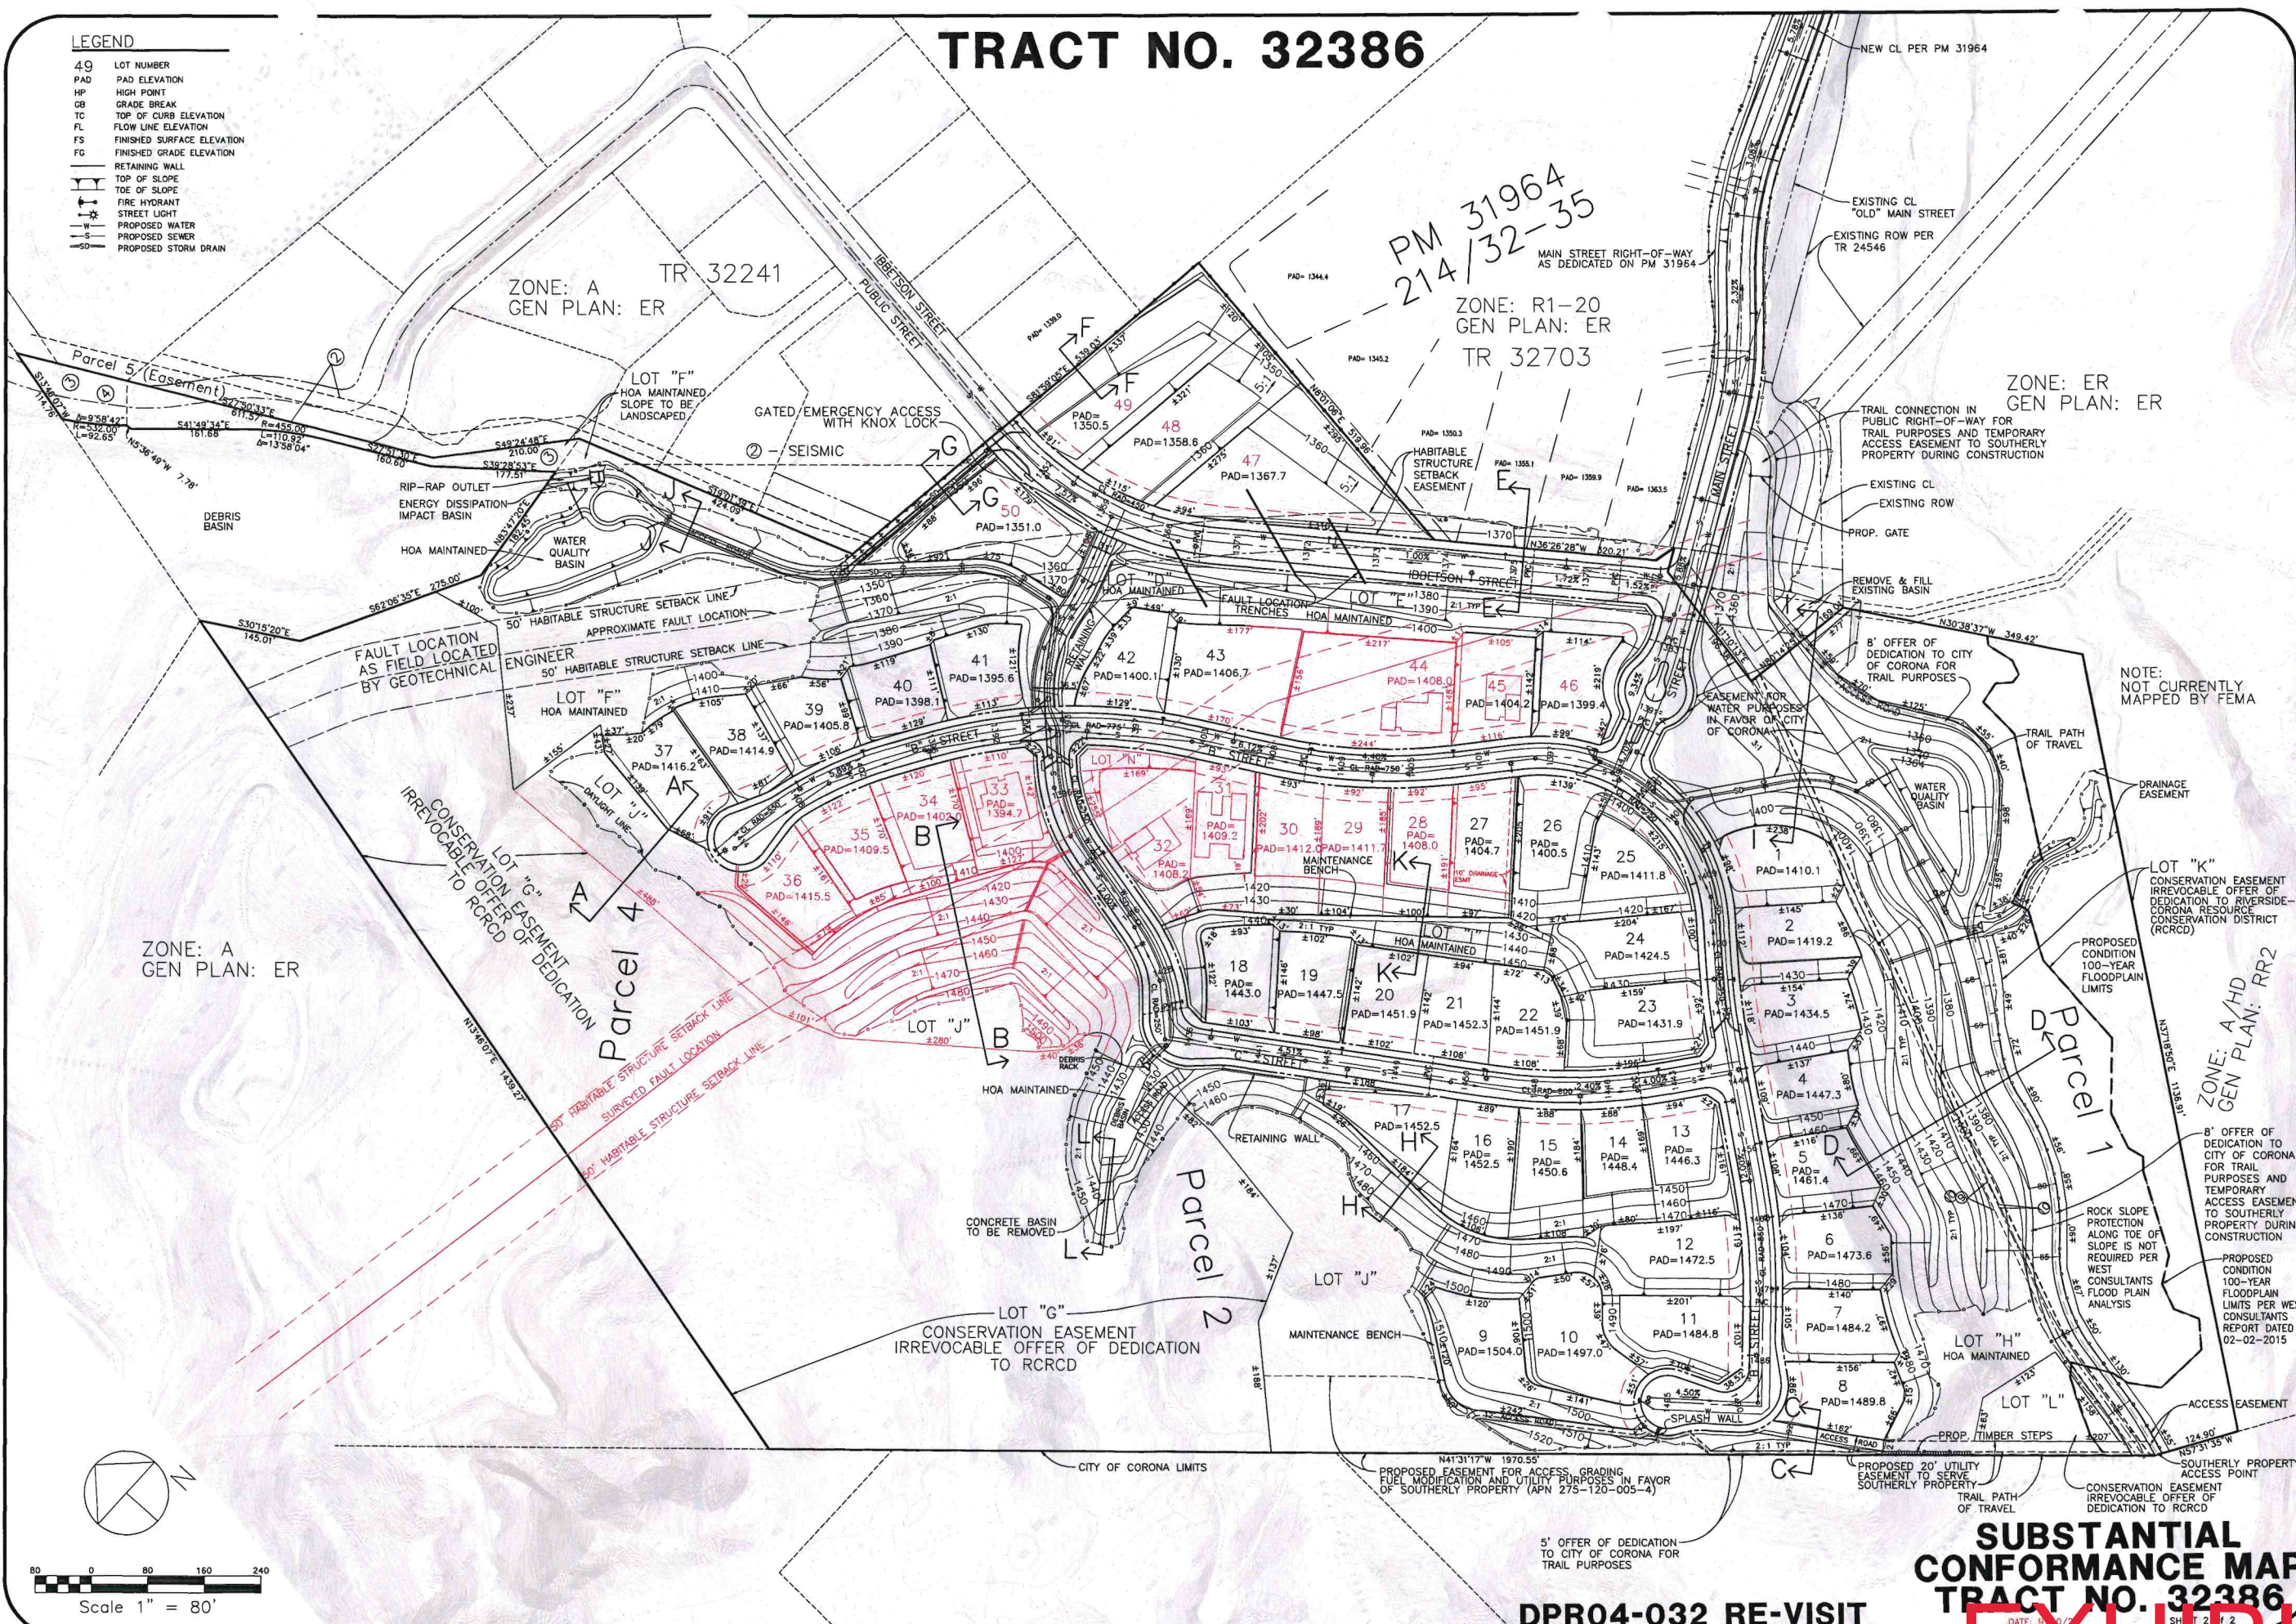

PM 31964
214/32-35


ZONE: R1-20
GEN PLAN: ER
TR 32703

ZONE: A
GEN PLAN: ER
TR 32241

ZONE: ER
GEN PLAN: ER

ZONE: A
GEN PLAN: ER

ZONE: A/H/D
GEN PLAN: RR2

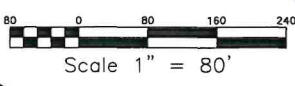

DPR04-032 RE-VISIT

**SUBSTANTIAL
CONFORMANCE MAP
TRACT NO. 32386**

EXHIBIT 1